




Calabazas/San Tomas Aquino Creek Marsh Connection Project: ALT. 1 - Minimum Tidal Connectivity

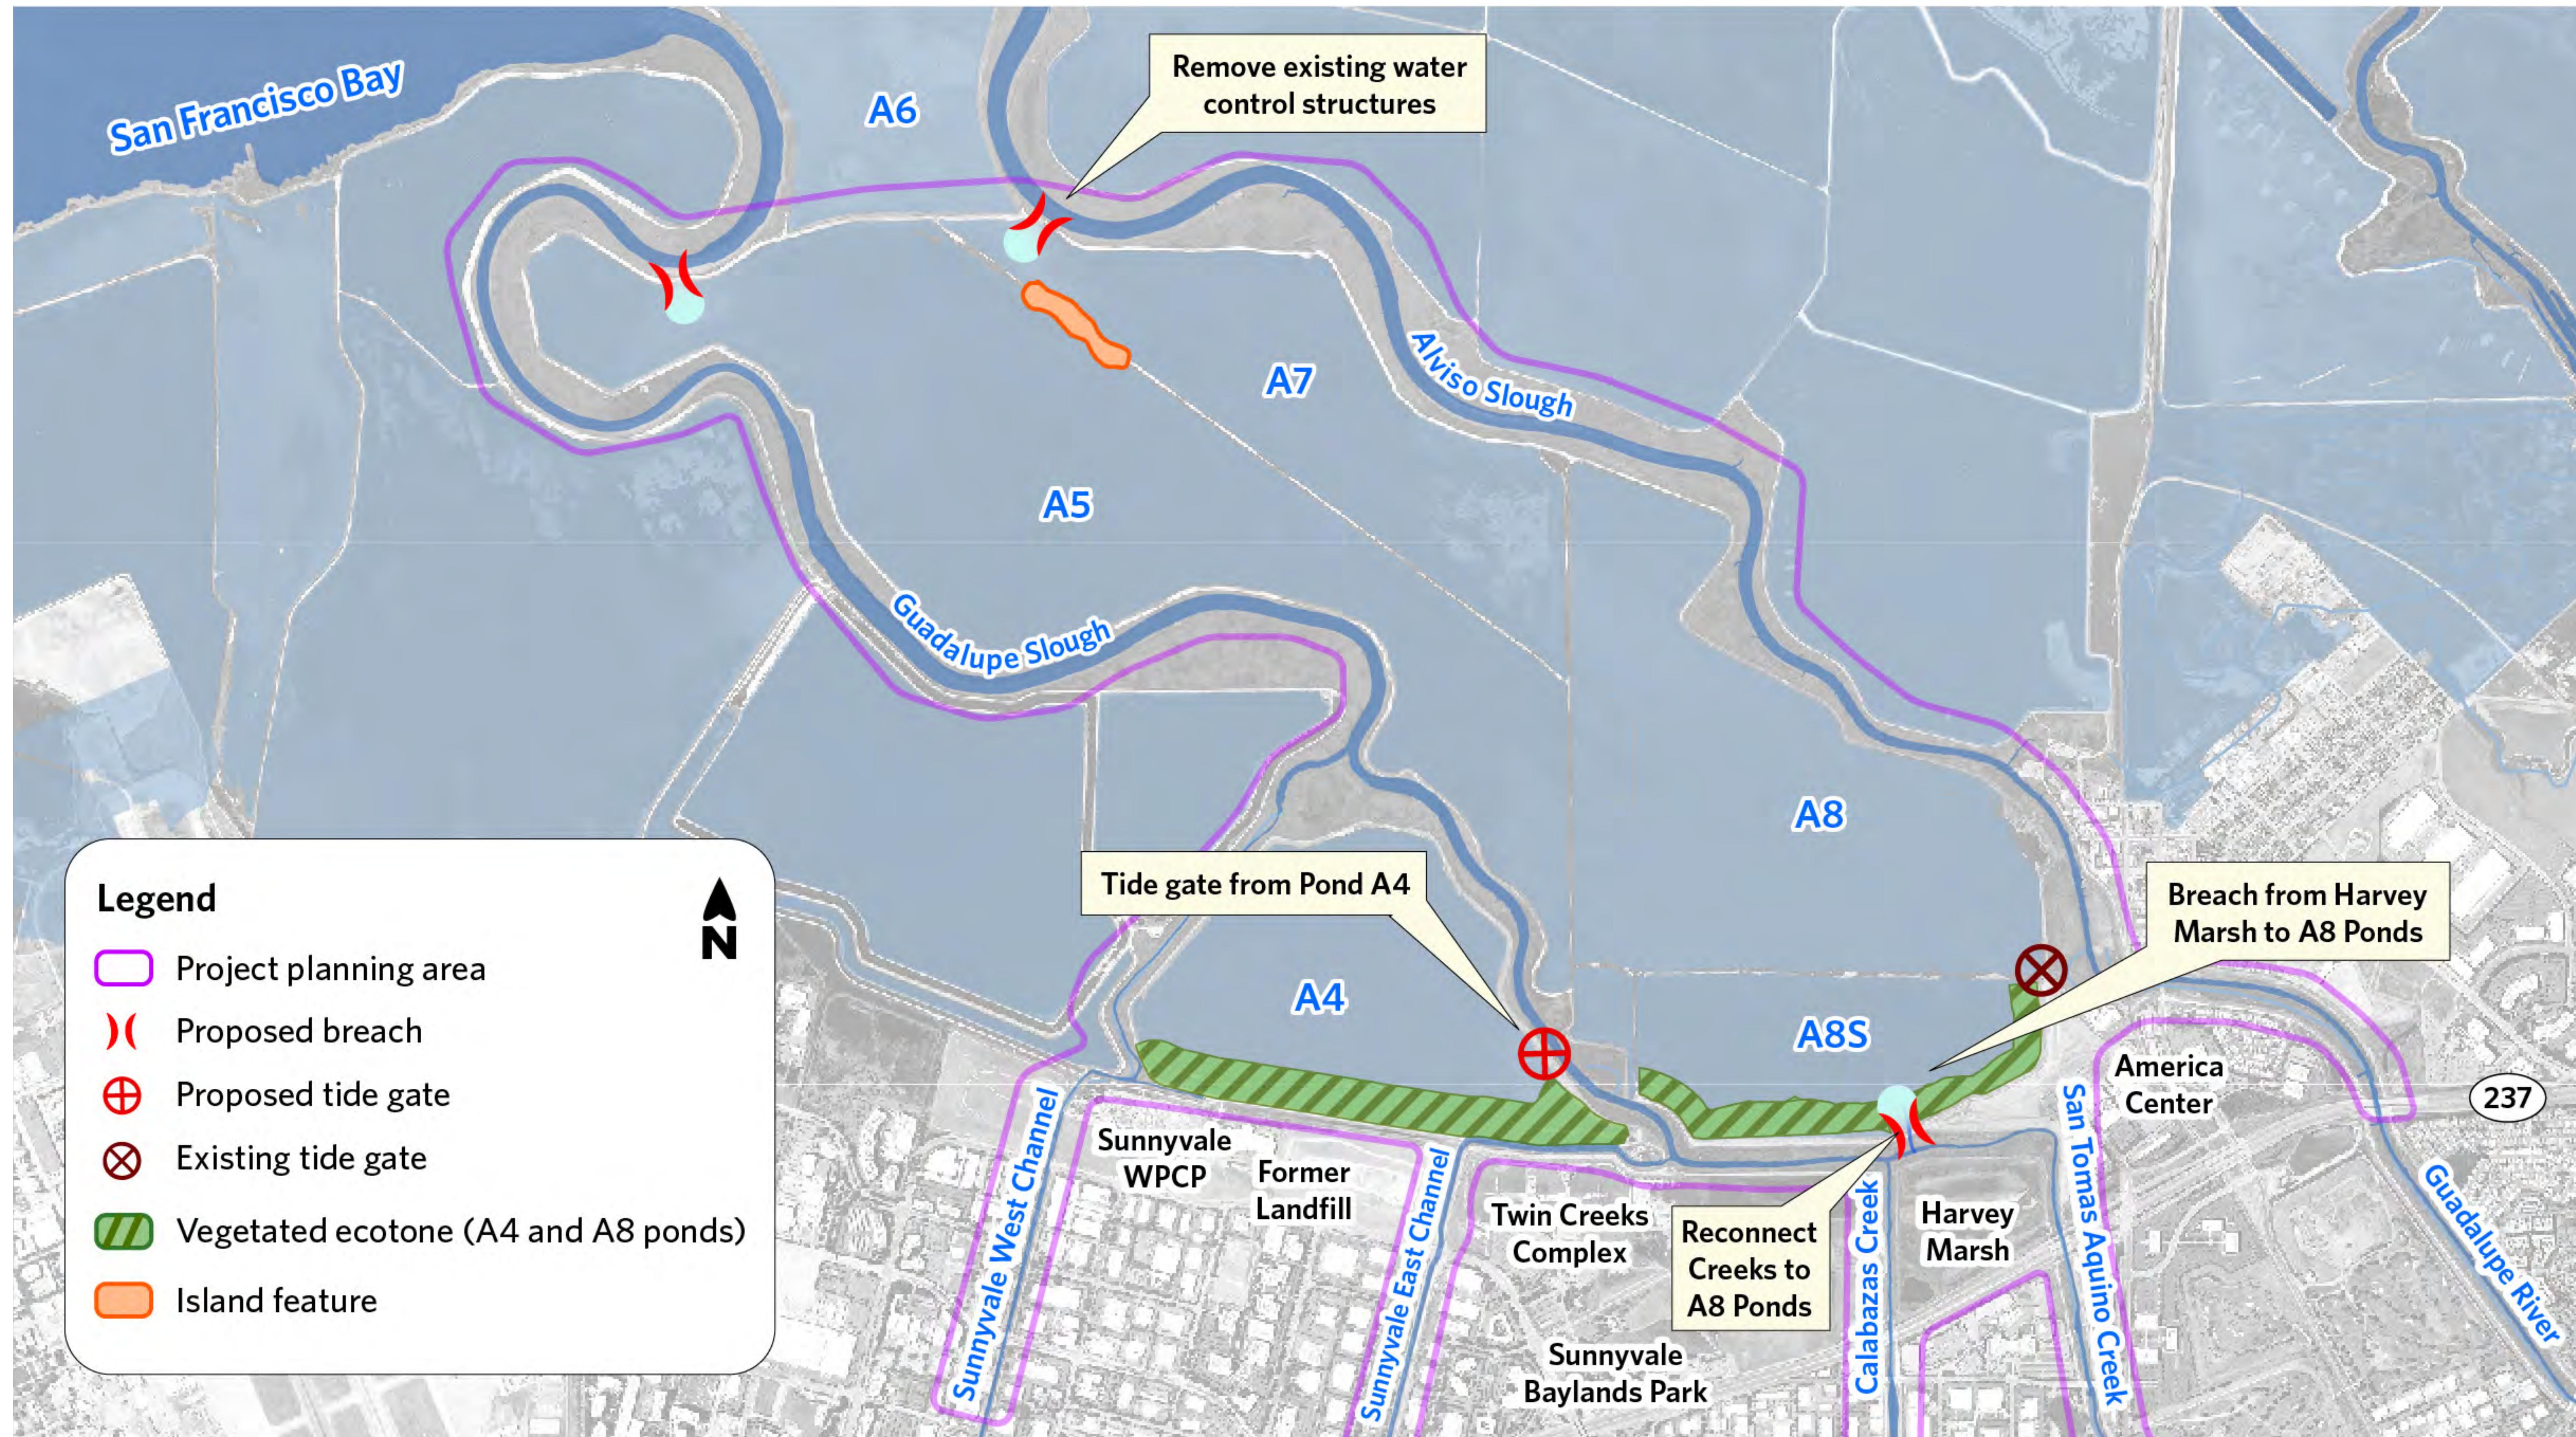


Calabazas/San Tomas Aquino Creek Marsh Connection Project: ALT. 3 – CREEK REALIGNMENT, MAXIMUM ALVISO SLOUGH BREACHES, SUNNYVALE EAST CONNECTION

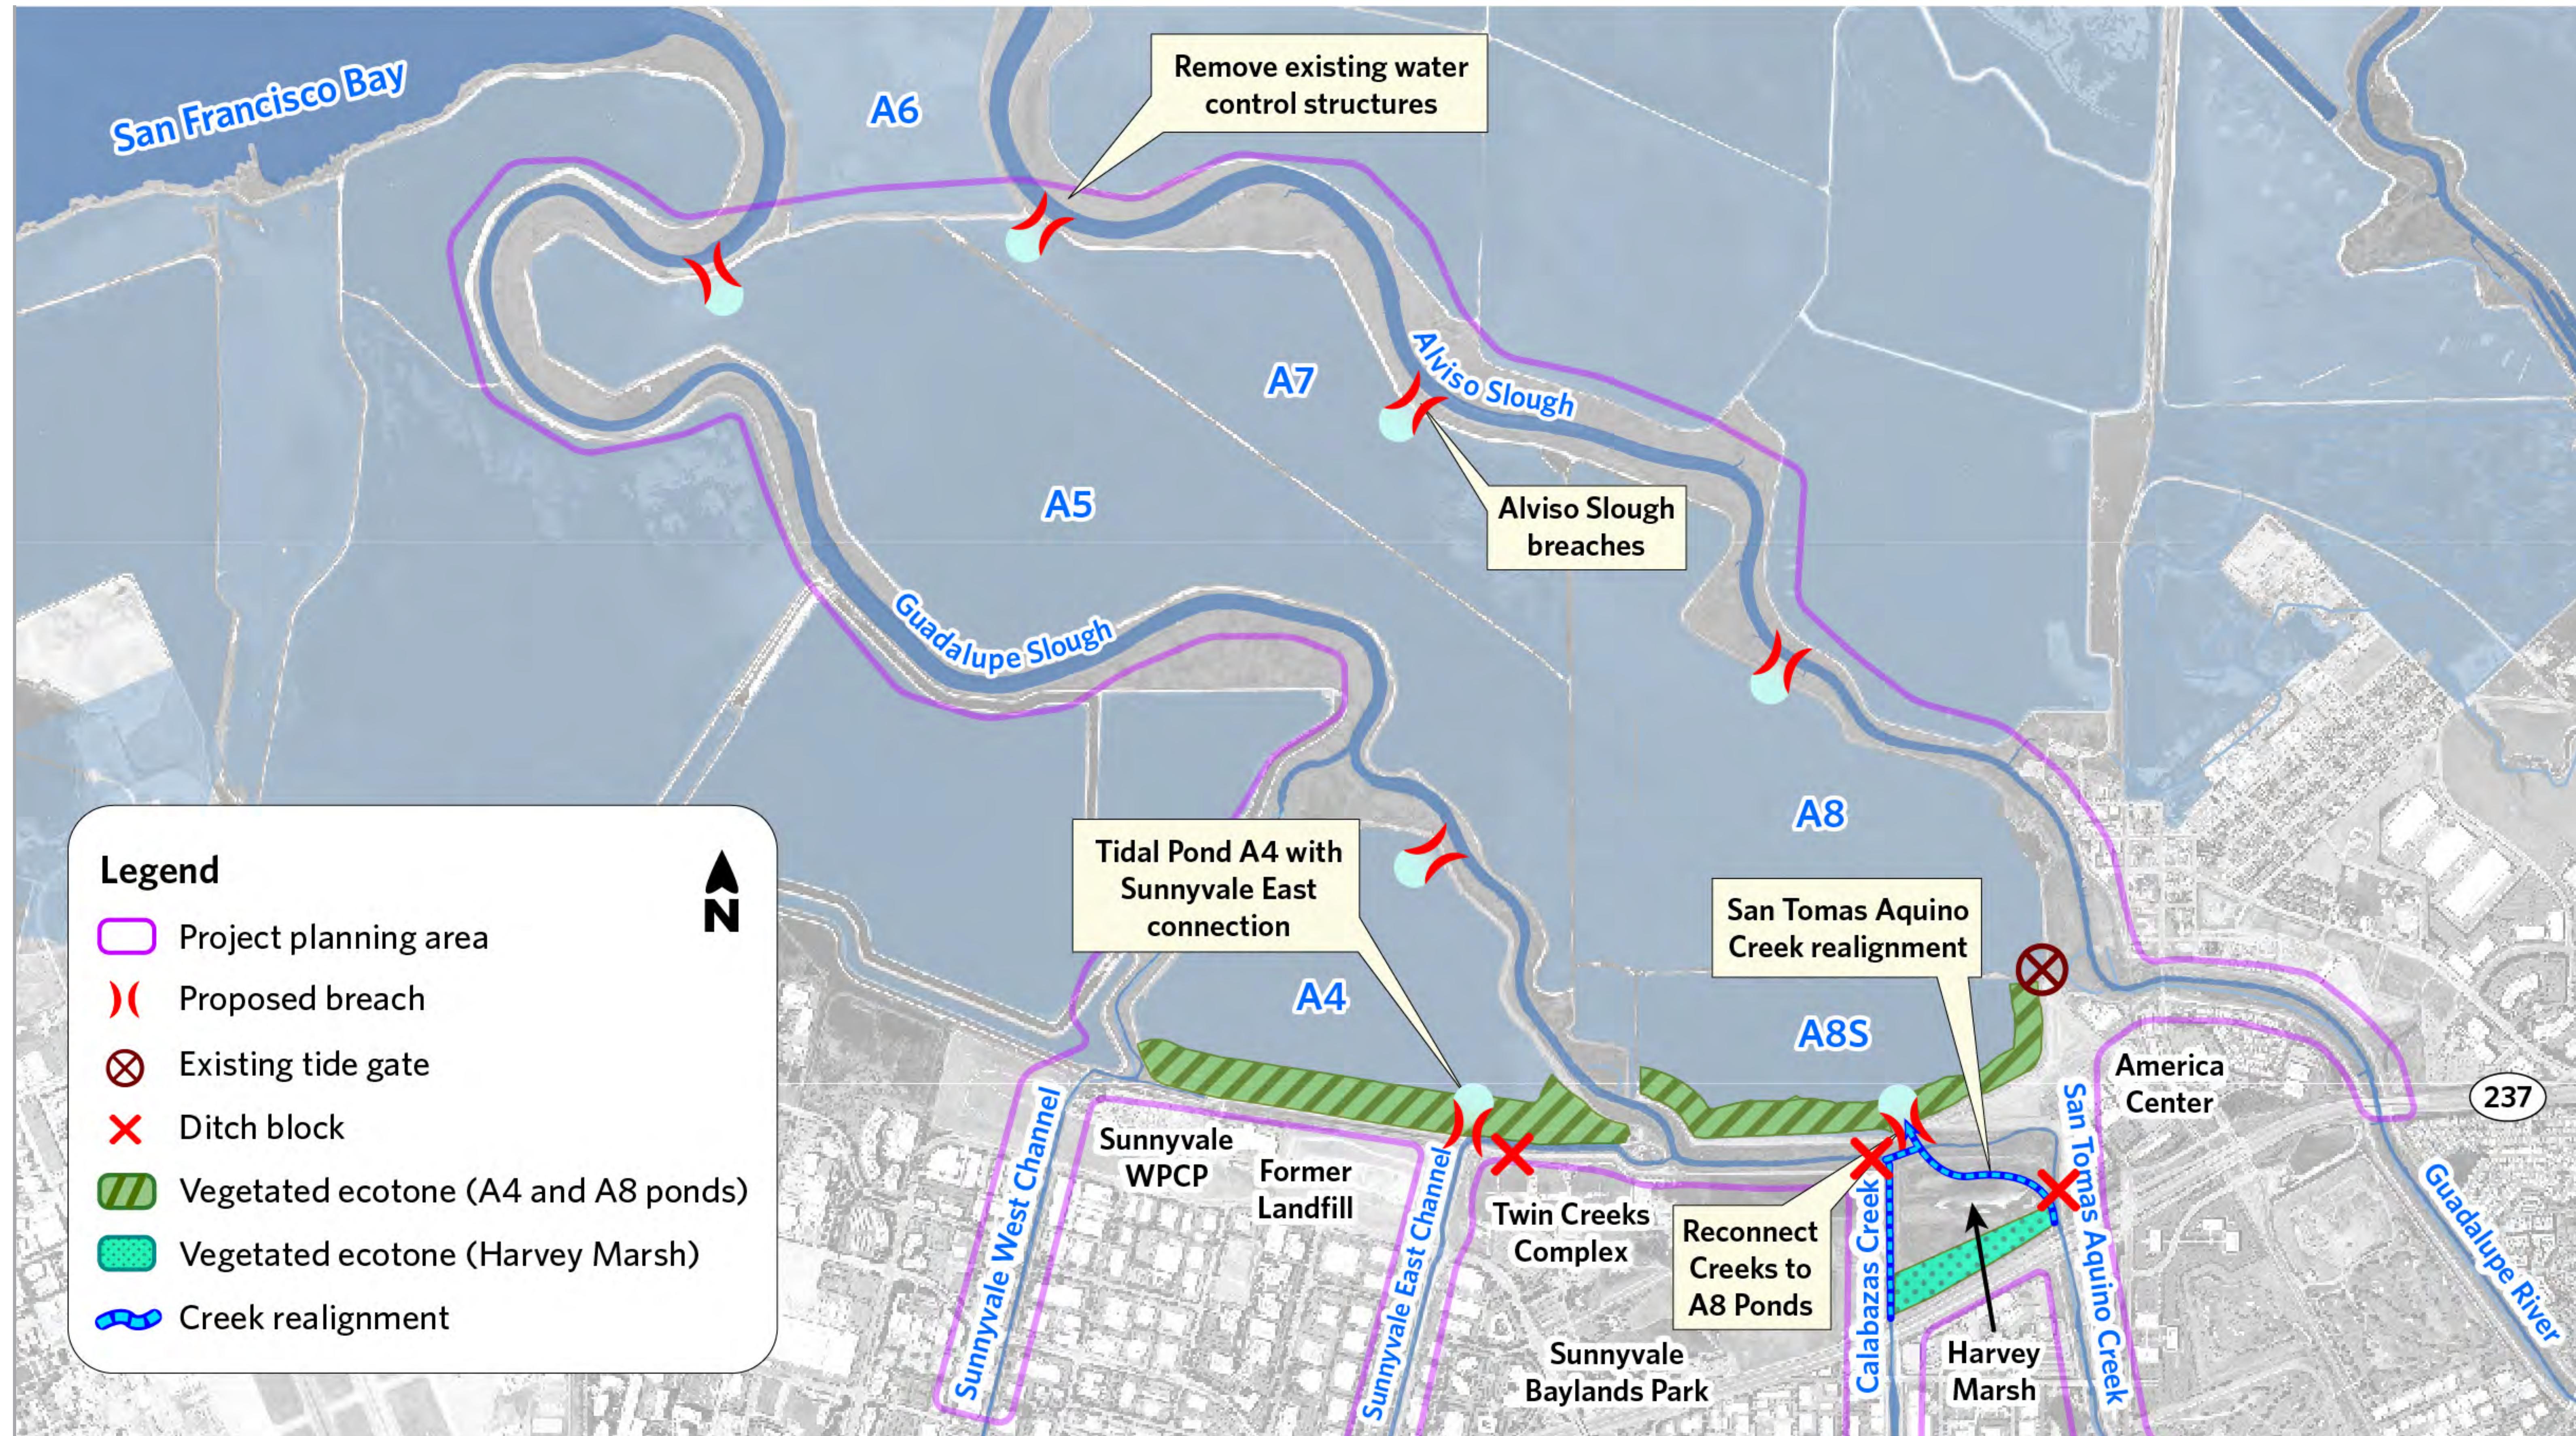

Calabazas/San Tomas Aquino Creek Marsh Connection Project: ALT. 5 - MAXIMUM TIDAL CONNECTIVITY

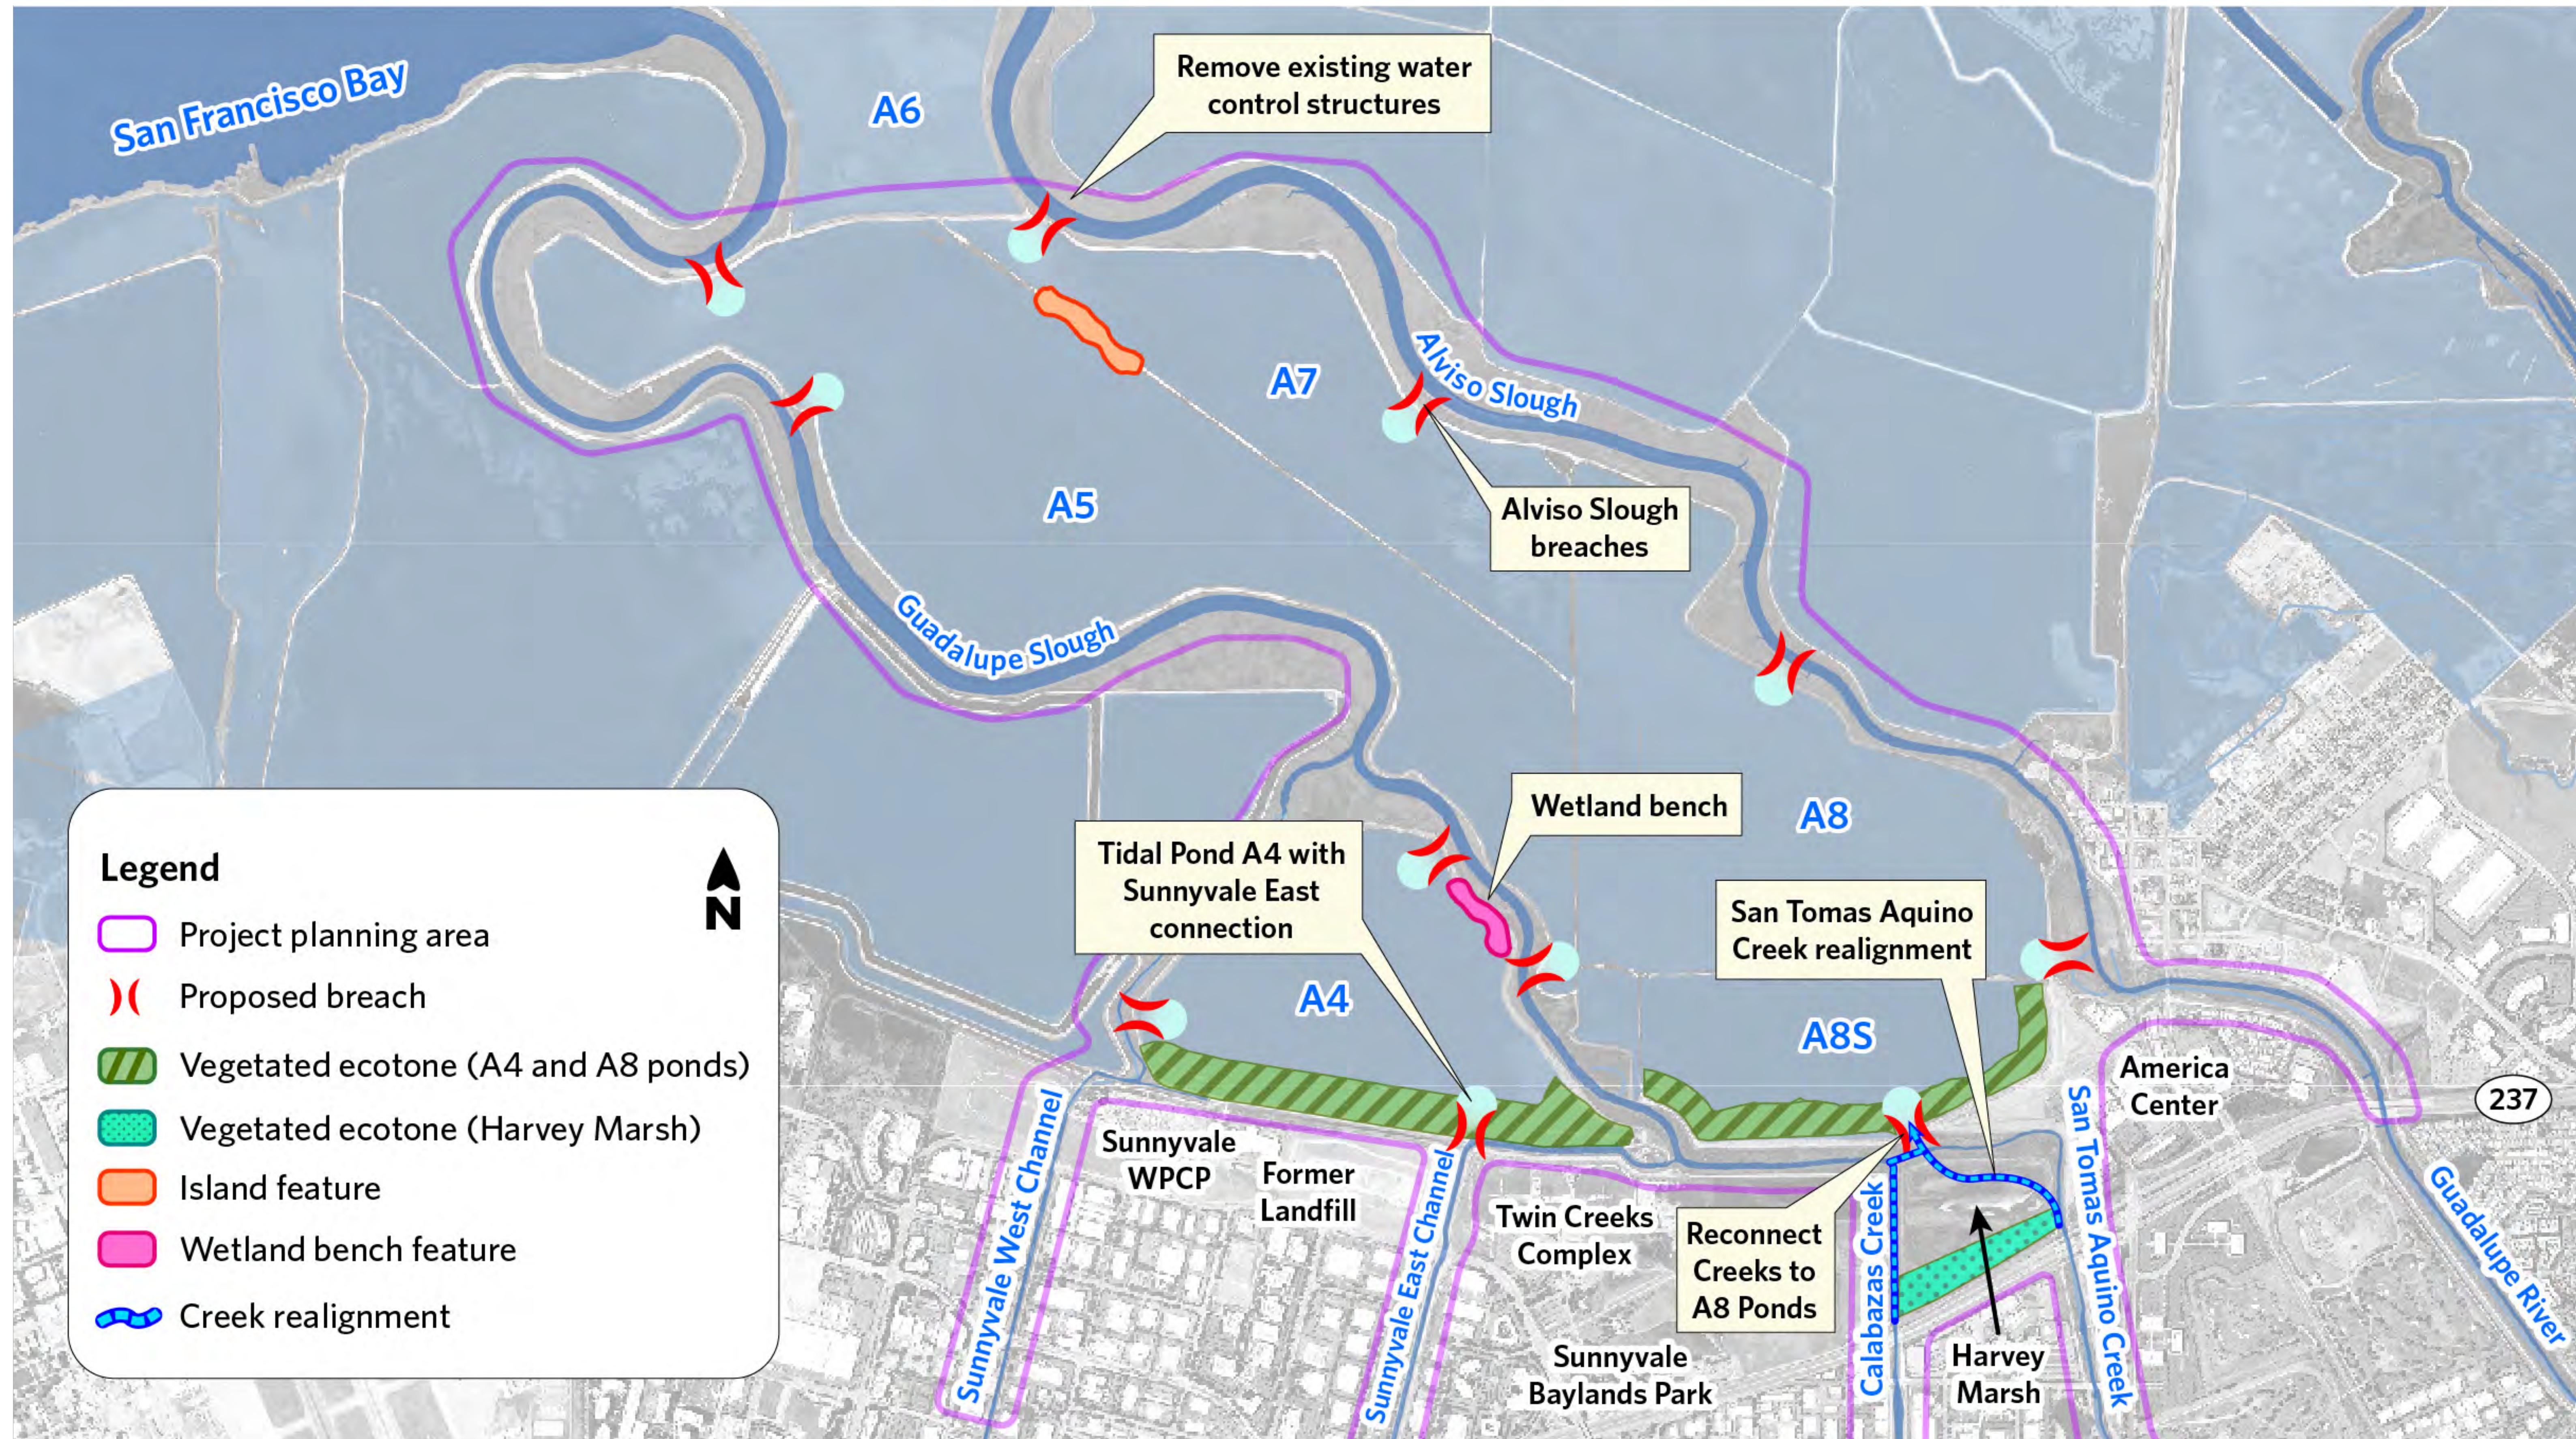

Calabazas/San Tomas Aquino Creek Marsh Connection Project: ALT. 6 - ALT 3 W/O CREEK REALIGNMENT, RELOCATED POND A4 BREACH

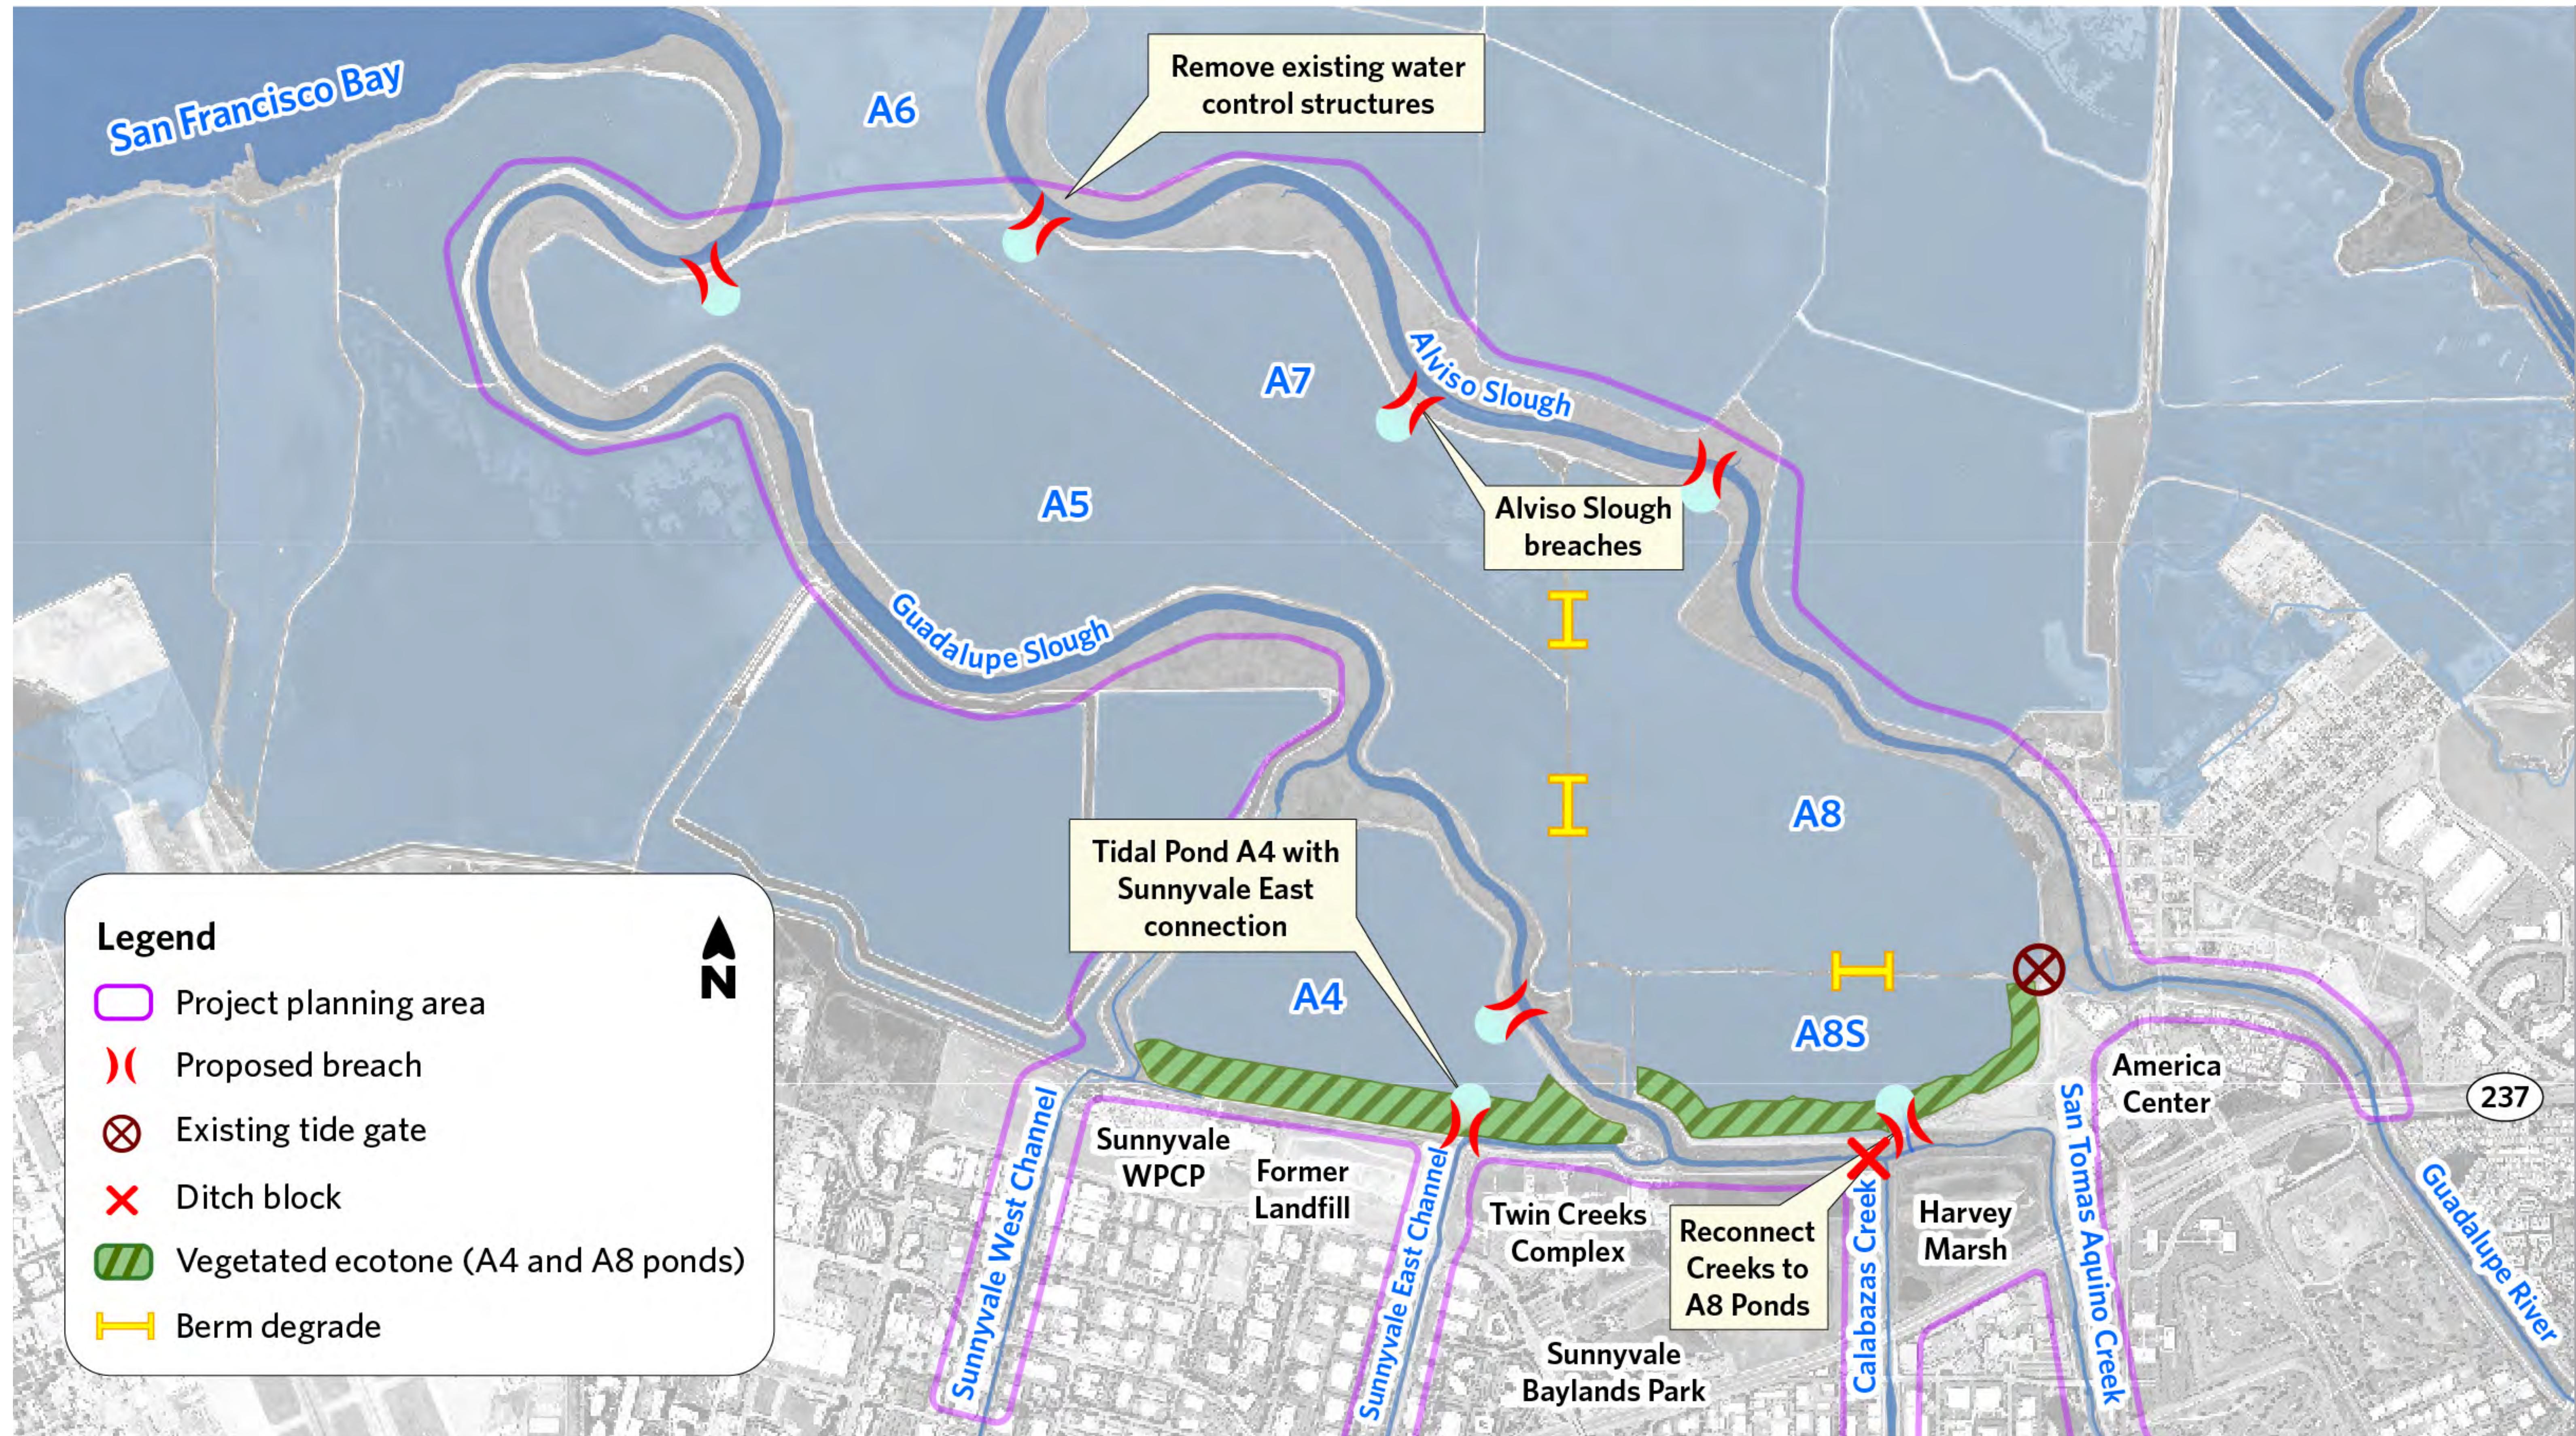

Calabazas/San Tomas Aquino Creek Marsh Connection Project: ALT. 7 - ALT 6 + CREEK REALIGNMENT

